

FIRST FLOOR PLAN

ALL COPY RIGHTS ARE THE SOLE PROPERTY OF HOMESTEAD DESIGNS

Homestead Designs
 214-215-1013
 e-mail: homesteaddesigns@verizon.net
 web site: homestead-designs.com
 facebook: Homestead Residential Designs LLC

REVISION DATE
 04-29-2023 BLP

KOTHAPALLI
 CONCEPT

PROJECT ADDRESS:
 LOT 2 MARTINGALE TRAIL
 OAK POINTE, TX

PLAN NUMBER
 5130
 CONCEPT

DESIGNED AND DRAWN BY:
 HOMESTEAD DESIGNS
 B.L.PHILLIPS
 FOUNDER-DESIGNER
 214-215-1013

SCALE:
 1/8"=1'-0" (11x17) SHEET
 1/4"=1'-0" (22x34) SHEET

PAGE # 2

ALL COPY RIGHTS ARE THE SOLE PROPERTY OF HOMESTEAD DESIGNS

Homestead Designs
 Plano, TEXAS
 214-215-1013

e-mail: homestead.designs@verizon.net
 Web site: homestead-designs.com
 facebook: [Homestead Residential Designs LLC](https://www.facebook.com/HomesteadResidentialDesignsLLC)

REVISION DATE
 04-29-2023 BLP

KOTHAPALLI
 CONCEPT


PROJECT ADDRESS:
 LOT 2
 MARTINGALE TRAIL
 OAK POINTE, TX

PLAN NUMBER
 5130
 CONCEPT

DESIGNED AND DRAWN BY:
 HOMESTEAD DESIGNS
 B.L. PHILLIPS
 FOUNDER-DESIGNER
 214-215-1013

SCALE:
 1/8"=1'-0" (12x24) SHEET
 1/4"=1'-0" (22x34) SHEET

PAGE # 3

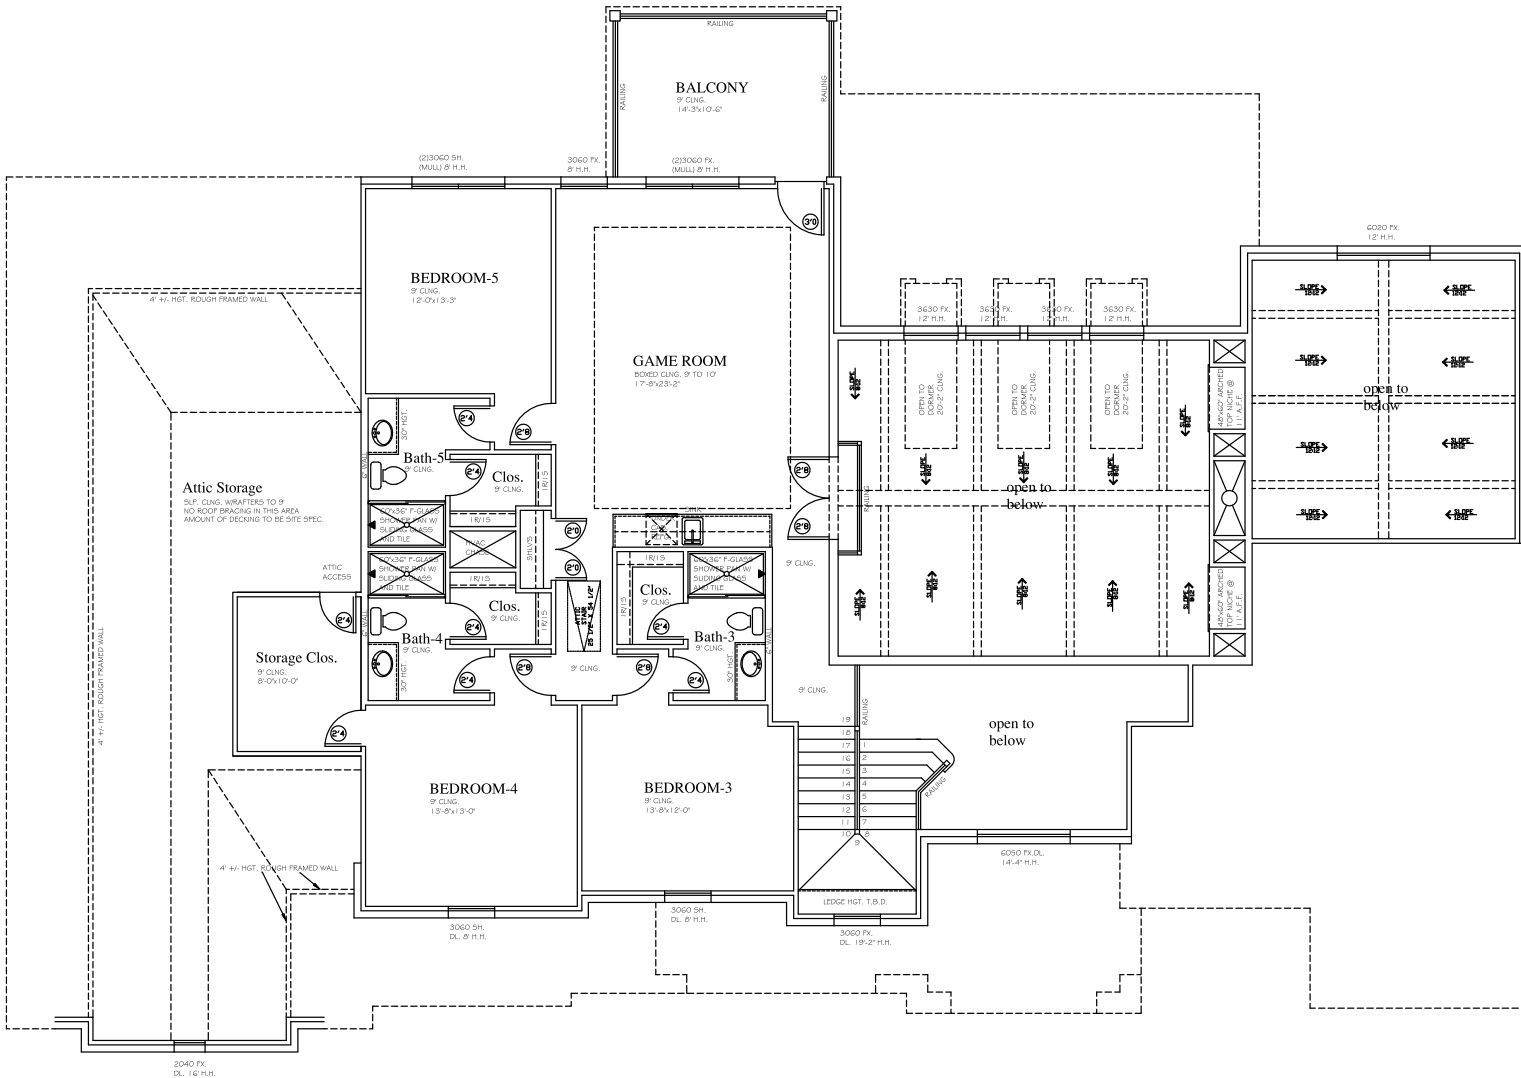

SECOND FLOOR PLAN



REAR ELEVATION



FRONT ELEVATION

ALL COPY RIGHTS ARE THE SOLE PROPERTY OF HOMESTEAD DESIGNS

Homestead Designs
 Plano, TEXAS
 214-215-1013

e-mail: homestead.designs@verizon.net
 web site: homestead-designs.com
 facebook: [Homestead Residential Designs, LLC](https://www.facebook.com/HomesteadResidentialDesignsLLC)

REVISION DATE
 04-29-2023 BLP

KOTHAPALLI
 CONCEPT

PROJECT ADDRESS:
 LOT 2
 MARTINGALE TRAIL
 OAK POINTE, TX

PLAN NUMBER
 5130
 CONCEPT

DESIGNED AND DRAWN BY:
 HOMESTEAD DESIGNS
 B.L.PHILLIPS
 FOUNDER-DESIGNER
 214-215-1013

SCALE:
 1/8"=1'-0" (12x24) SHEET
 1/4"=1'-0" (12x36) SHEET